


2016-03-17 3:27:11 PM S:\ENGINEERING\ACTIVE\2015\NWL-01501017 TEMAGAMI NORTH - SPRUCE DRIVE PROJECT EXECUTION\2-EXP DRAWINGS\COVERS & DWG LISTS\NWL-01501017_SCOPE\WORK_11X17.DWG

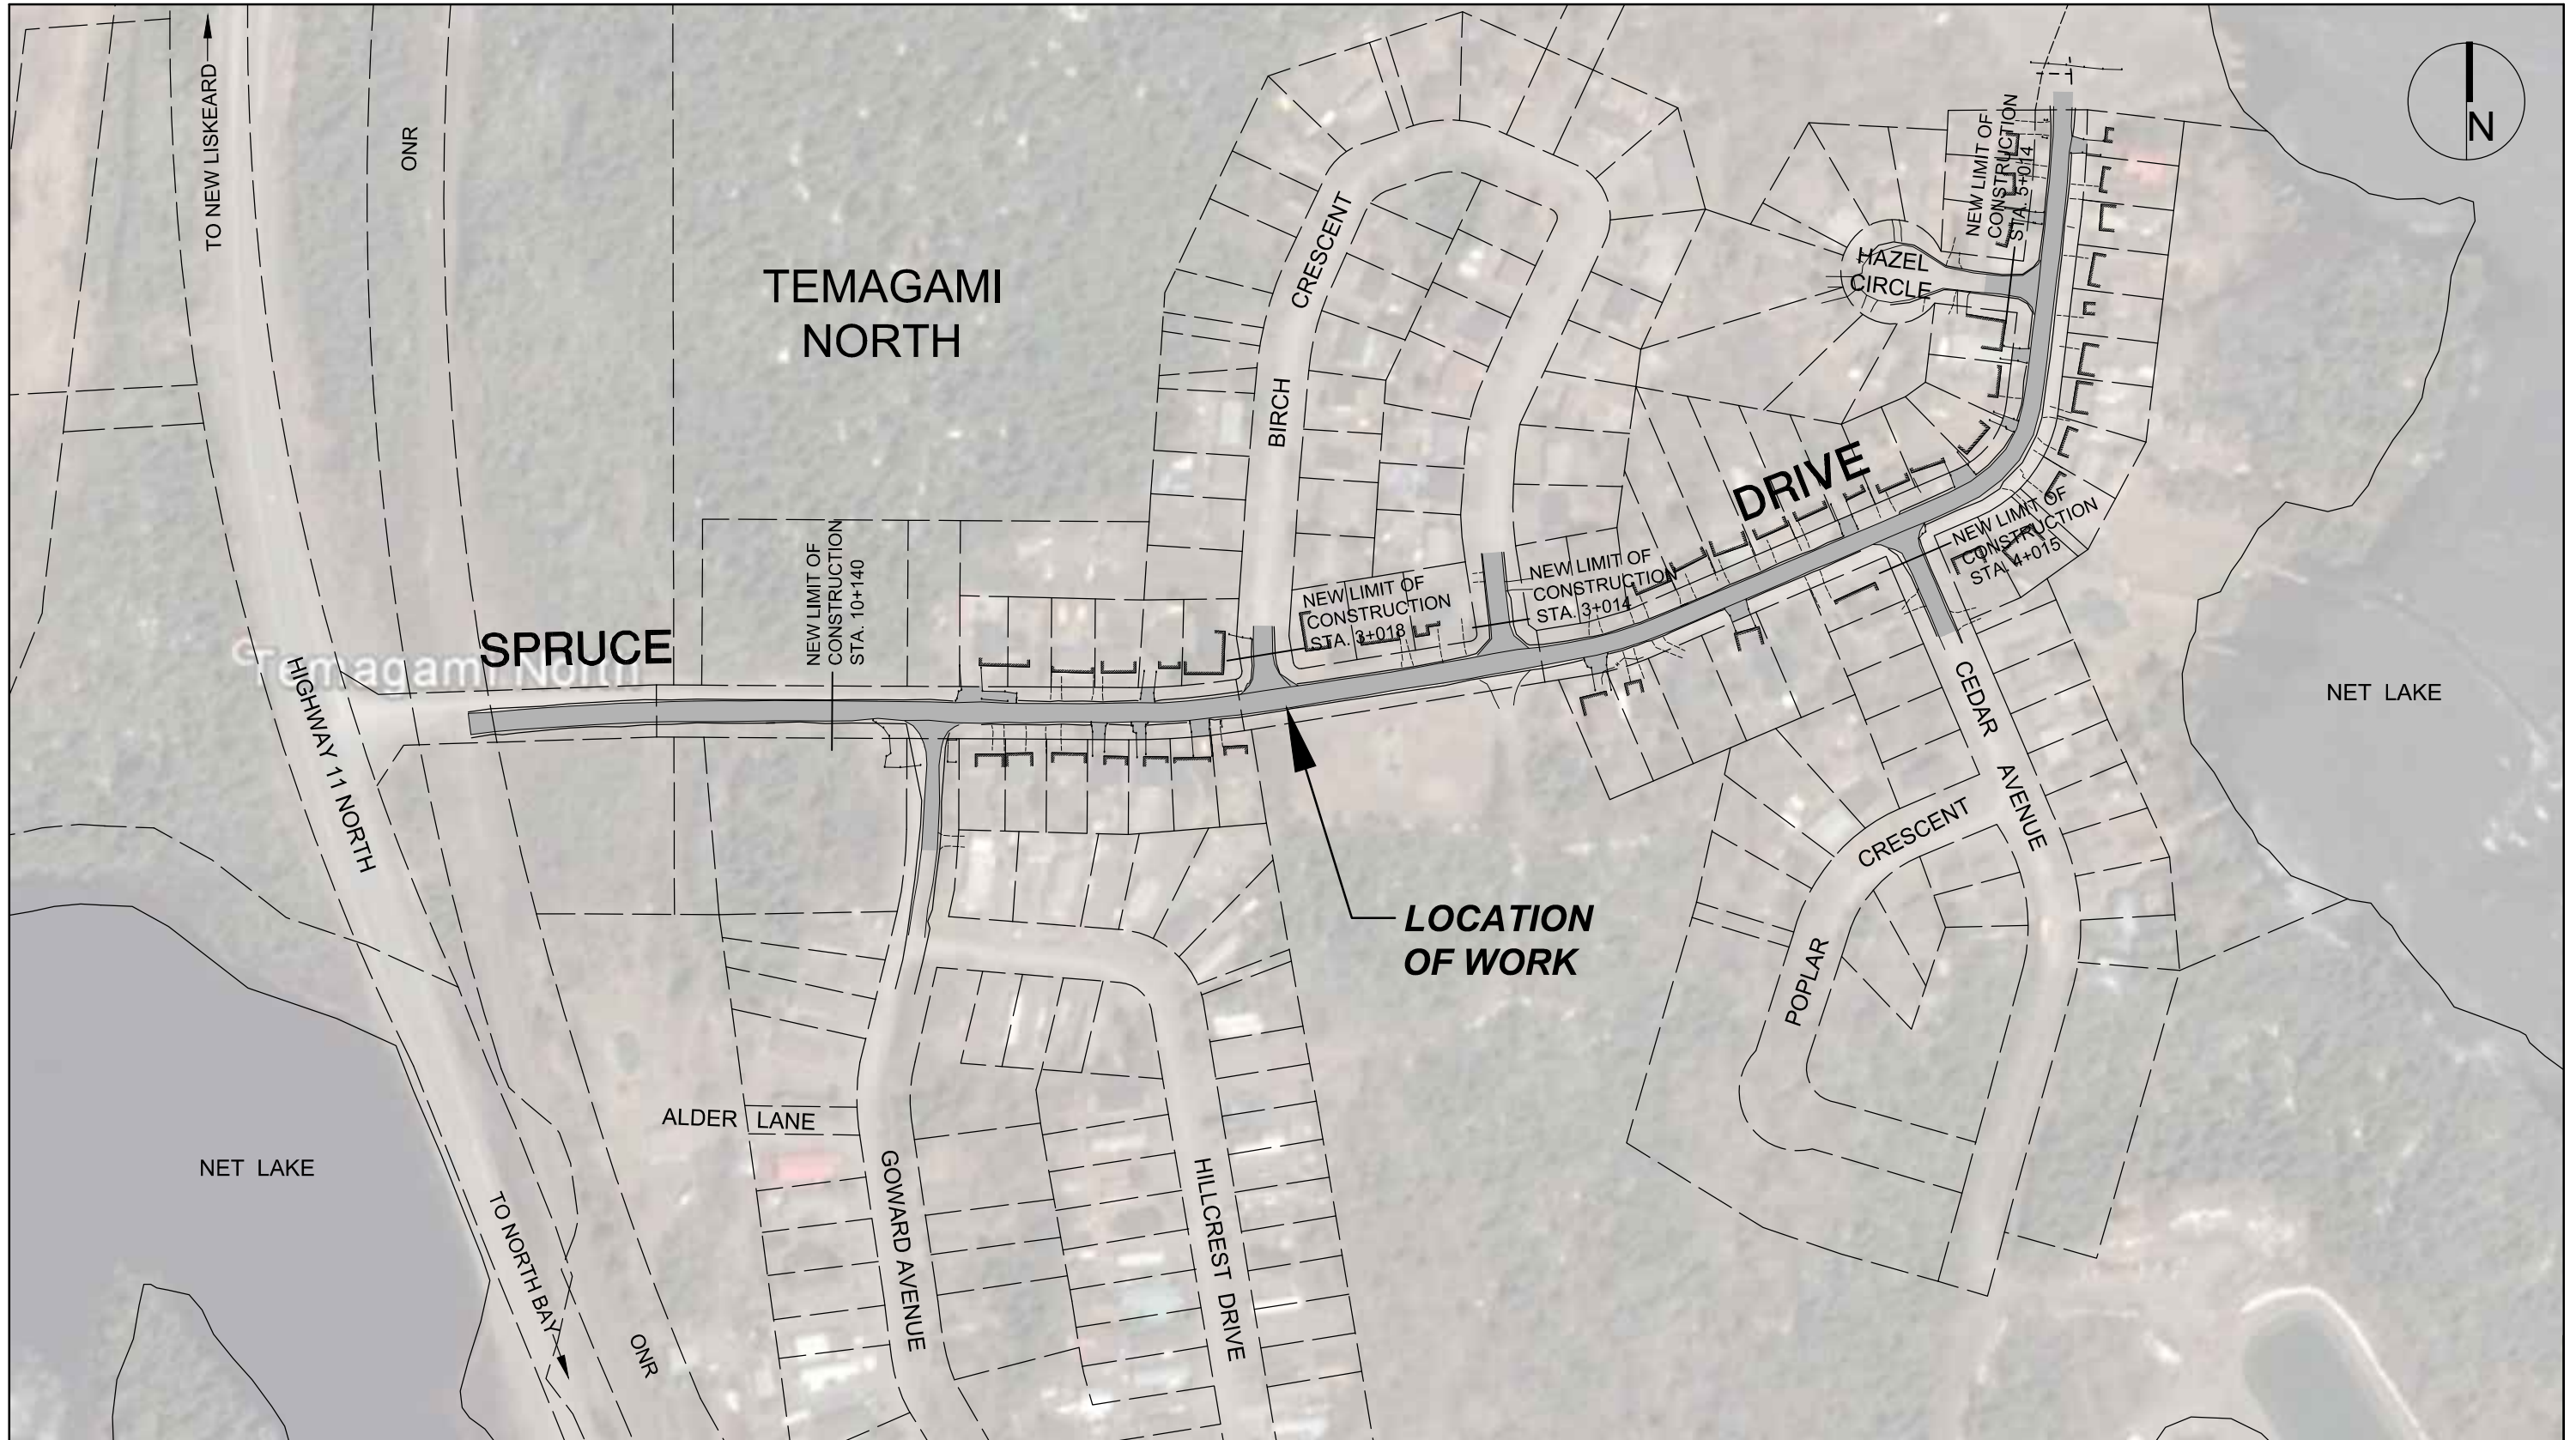

LOCATION OF WORK

exp Services Inc.
 t: 1-705-647-4311 | f: 1-705-647-3111
 9 Wellington St.
 New Liskeard, ON P0J 1P0
 Canada
www.exp.com



PROJECT TITLE
SPRUCE DRIVE RECONSTRUCTION

CLIENT
THE MUNICIPALITY OF TEMAGAMI

DRAWING TITLE
COST SAVING - OPTION 2

SCALE AS INDICATED	DRAWN SWR
JOB No. NWL-01501017	DRAWING No. SK1